


Plot Date: 9/22/2020 8:22 AM Plotted By: Stephanie Nielsen
Date Created: 9/16/2020 ISPOKANE\PROJECTS\JUB\70-19-021 DEER PARK CRAWFORD_COLVILLE ROUNDABOUT & N COLVILLE RECONSTRUCTION STREET\STORMWATER\CA\DSHEET\70-19-021_G-101.DWG

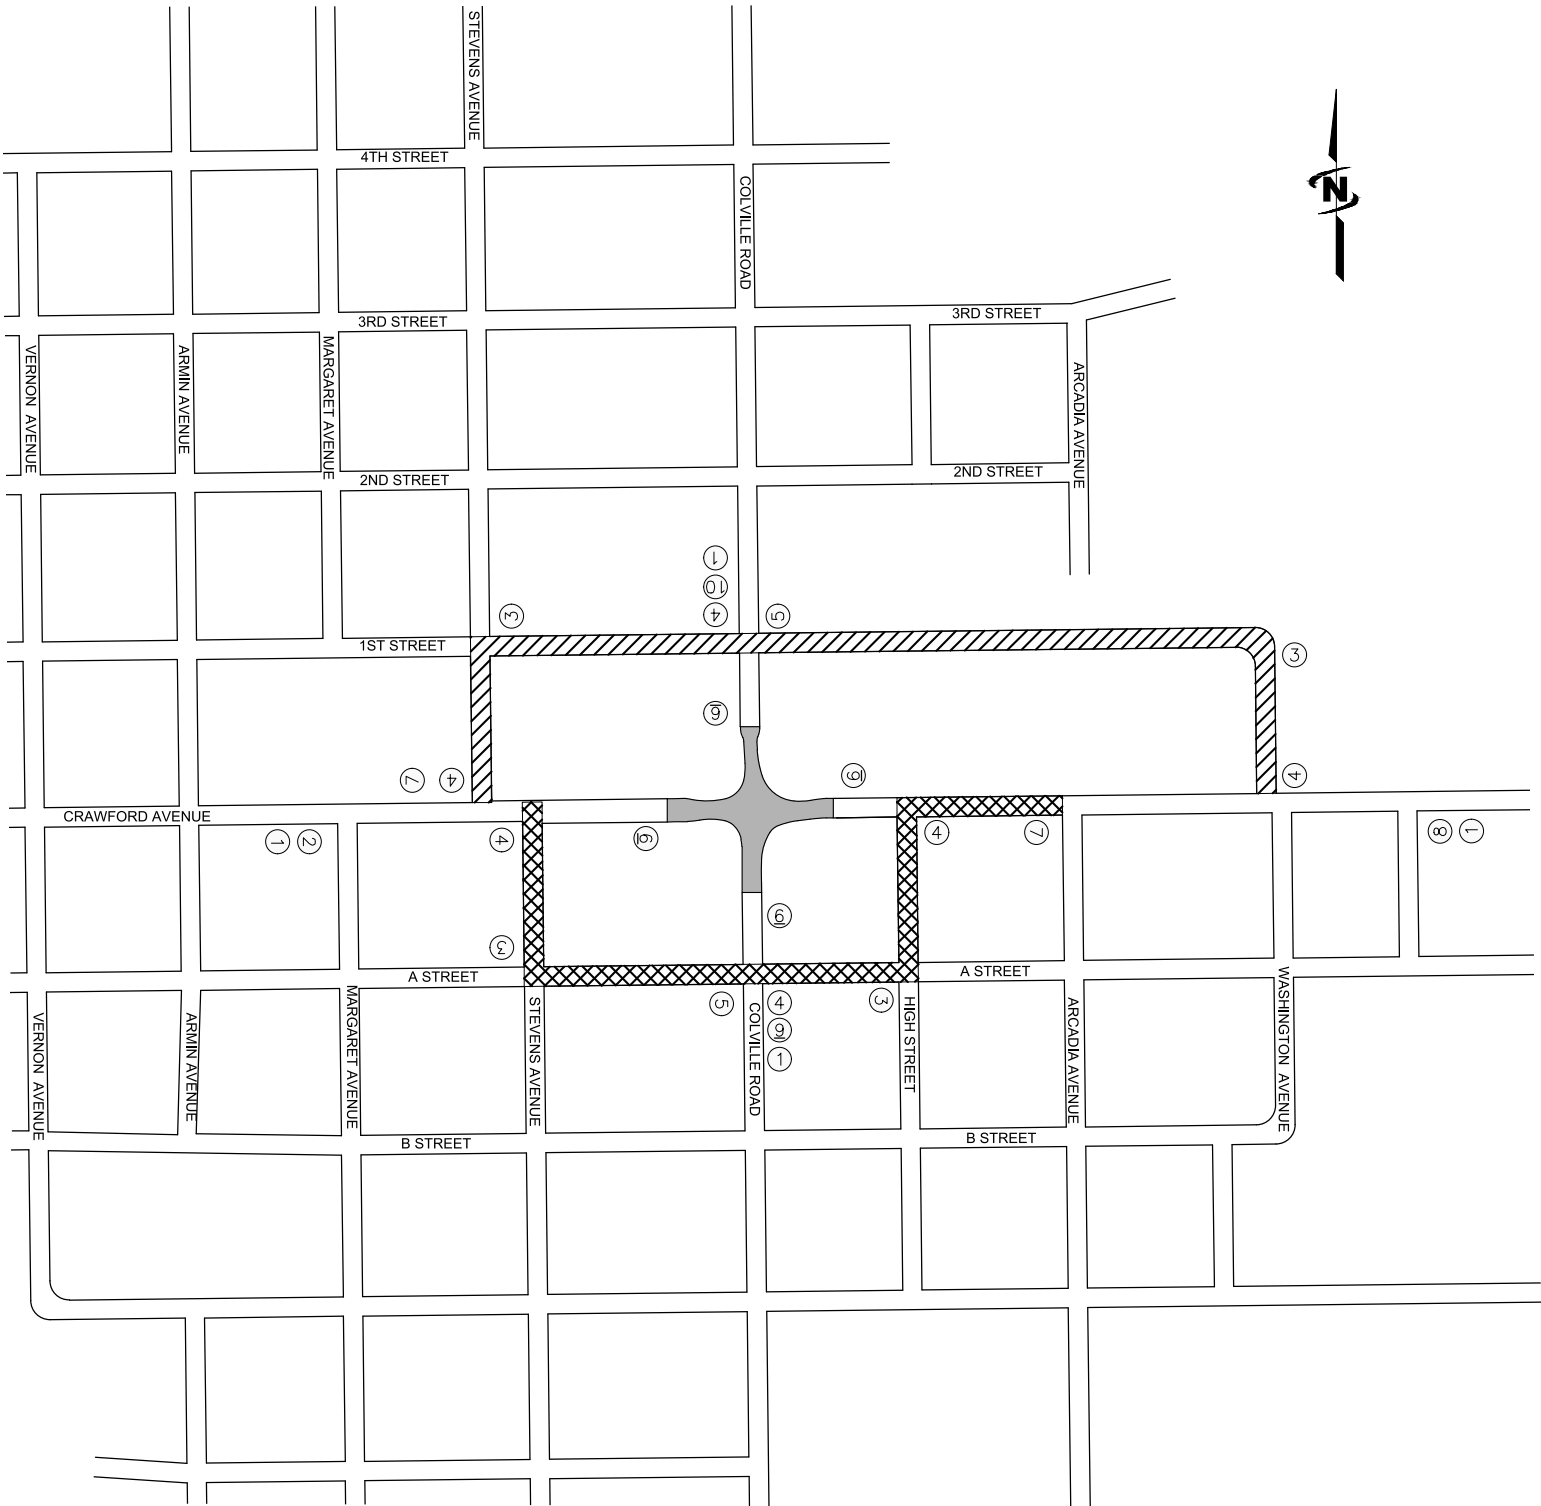

TRAFFIC CONTROL NOTES:

1. THE CONTRACTOR SHALL ADJUST CHANNELIZATION DEVICES AS NEEDED TO SUIT TRAFFIC AND VISIBILITY CONDITIONS. LAYOUT TO BE APPROVED BY THE PROJECT ENGINEER. SIGNS SHOWN ARE AN ESTIMATE ONLY. ADDITIONAL SIGNS MAY BE NECESSARY.
2. ALL SIGNS WITHIN THE WORK AREA SHALL BE IN ACCORDANCE WITH W.S.D.O.T. STANDARD PLANS AND THE MUTCD.
3. THE CONTRACTOR SHALL ENSURE AT LEAST ONE ACCESS DRIVE TO ALL PUBLIC AND PRIVATE PROPERTIES IS KEPT OPEN TO TRAFFIC AT ALL TIMES EXCEPT WITH WRITTEN APPROVAL FROM THE CITY.
4. THE CONTRACTOR SHALL BE RESPONSIBLE FOR PROVIDING BARRIERS AS NEEDED TO PROTECT CONSTRUCTION WORKERS AND PEDESTRIANS FROM VEHICULAR TRAFFIC AND CONSTRUCTION EQUIPMENT AND CONDITIONS.
5. ALL CLASS A CONSTRUCTION SIGNS SHALL BE MOUNTED ON A SINGLE 4"x4" WOOD POST UNLESS OTHERWISE NOTED OR APPROVED BY THE CITY OF DEER PARK.
6. THE CONTRACTOR SHALL COORDINATE WITH EMERGENCY SERVICES.
7. SEE PHASE 1 TRUCK BYPASS PLAN, SHEET C-103.

- CLOSED ROAD
- //// WESTBOUND DETOUR ROUTE
- xxxxxx EASTBOUND DETOUR ROUTE

①

W20-2
"DETOUR AHEAD"
SIGN

②

BLACK ON ORANGE CUSTOM SIGN WITH FLAGS, AND MINIMUM 5-D LETTERS WITH MESSAGE:

EAST BOUND
CRAWFORD AVE
CLOSED
USE DETOUR

③

M4-9 (L)
SIGN

④

M4-9 (R)
SIGN

⑤

M4-9 (MODIFIED)
SIGN

⑥

8-FT TYPE III (L) BARRICADE AND R-11-3A SIGN AT OR NEAR THE EDGE OF ROADWAY. BARRICADES SHALL BE INSTALLED TO ALLOW LOCAL TRAFFIC TO PASS ON LEFT.

⑦

M4-8a BLACK ON ORANGE SIGN

⑧

BLACK ON ORANGE CUSTOM SIGN WITH FLAGS, AND MINIMUM 5-D LETTERS WITH MESSAGE:

WEST BOUND
CRAWFORD AVE
CLOSED
USE DETOUR

⑨

BLACK ON ORANGE CUSTOM SIGN WITH FLAGS, AND MINIMUM 5-D LETTERS WITH MESSAGE:

NORTH BOUND
COLVILLE RD
CLOSED
USE DETOUR

⑩

BLACK ON ORANGE CUSTOM SIGN WITH FLAGS, AND MINIMUM 5-D LETTERS WITH MESSAGE:

SOUTH BOUND
COLVILLE RD
CLOSED
USE DETOUR

ROAD CLOSURE - CRAWFORD AVE AND COLVILLE RD CLASS A DETOUR SIGN INDEX					
	NO. OF SIGNS	DESCRIPTION OF SIGNS	SIZE		
			LENGTH (INCH)	WIDTH (INCH)	TOTAL SF EACH
①	2	W20-2 "DETOUR AHEAD" SIGN	36	36	9
②	1	BLACK ON ORANGE CUSTOM SIGN WITH FLAGS, AND MINIMUM 5-D LETTERS WITH MESSAGE: EAST BOUND CRAWFORD AVE CLOSED USE DETOUR	48	48	16
③	4	M4-9 (L) DETOUR	30	24	5
④	4	M4-9 (R) DETOUR	30	24	5
⑤	2	M4-9 DETOUR	30	24	5
⑥	4	8-FT TYPE III BARRICADE (L) AND R-11-3A SIGN AT OR NEAR THE EDGE OF ROADWAY. BARRICADES SHALL BE INSTALLED TO ALLOW LOCAL TRAFFIC TO PASS ON LEFT.	72	48	24
⑦	2	M4-8a END DETOUR	24	18	3
⑧	1	BLACK ON ORANGE CUSTOM SIGN WITH FLAGS, AND MINIMUM 5-D LETTERS WITH MESSAGE: WEST BOUND CRAWFORD AVE CLOSED USE DETOUR	48	36	12
⑨	1	BLACK ON ORANGE CUSTOM SIGN WITH FLAGS, AND MINIMUM 5-D LETTERS WITH MESSAGE: NORTH BOUND COLVILLE RD CLOSED USE DETOUR	48	36	12
⑩	1	BLACK ON ORANGE CUSTOM SIGN WITH FLAGS, AND MINIMUM 5-D LETTERS WITH MESSAGE: SOUTH BOUND COLVILLE RD CLOSED USE DETOUR	48	36	12

J-U-B ENGINEERS, INC.

J-U-B ENGINEERS, INC.
W. 422 Riverside Ave.
Suite 304
Spokane, WA 99201
Phone: 509.458.3727
www.jub.com

REUSE OF DRAWINGS
J-U-B SHALL RETAIN ALL COMMON LAW, STATUTORY, COPYRIGHT AND OTHER RIGHTS IN ALL DRAWINGS, INCLUDING BUT NOT LIMITED TO THE RIGHT TO REUSE, REPRODUCE, MODIFY, ADAPT, OR OTHERWISE USE ANY PART OF ANY DRAWING WITHOUT WRITTEN CONSENT. ANY REUSE WITHOUT WRITTEN CONSENT BY J-U-B WILL BE AT CLIENT'S SOLE RISK AND WITHOUT LIABILITY OR LEGAL EXPOSURE TO J-U-B.

NO.	REVISION	DESCRIPTION	BY	DATE

COLVILLE ROUND-ABOUT & ROAD RECONSTRUCTION
CITY OF DEER PARK

PHASE 1 TRAFFIC CONTROL PLAN
ROUNDABOUT CONSTRUCTION

FILE : 70-19-021_G-101
JUB PROJ.# : 70-19-021
DRAWN BY: ---
DESIGN BY: ---
CHECKED BY: ---

AT FULL SIZE, IF NOT ONE
INCH, SCALE ACCORDINGLY
LAST UPDATED: 9/22/2020

SHEET NUMBER:
G-101